

PUMPER
BODY
Long Aluminum 2nd Gen Pumper
CHASSIS
Enforcer Chassis

CHASSIS
AXLE, FRONT, CUSTOM
20,000 Lb Meritor Axle
AXLE, REAR
27,000 Lb Meritor Axle
ENGINE
450 HP Cummins L9 Engine
TRANSMISSION
Allison 6th Gen, 3000 EVS P
BUMPER
19" Extended Painted Steel
CAB
7010 Enforcer Cab

BODY
TOTAL TANK CAPACITY
780 Gallon New York Style Poly Tank
WATER CAPACITY
750 Gallons of Water
FOAM CELL
30 Gallon Foam Cell
COMPT, PUMPER, REAR
30.75" FF Rollup Rear Compt
COMPT, PUMPER, LEFT SIDE
171" Rollup Full Height & Depth Front & Rear
COMPT, PUMPER, RIGHT SIDE
171" Rollup Full Height & Depth Front & Rear


FIRE SUPPRESSION
PUMPHOUSE
48" Control Zone Top Mount
PUMP
2000 GPM Waterous CSU
CROSSLAYS, 1.50"
1.50" CrossLays Not Required
CROSSLAYS, 2.50"
2.50" Crosslay Not Required
SPEEDLAYS
(2) 1.50" W/Troy Std. Capacity
GENERATOR
Generator Not Required
FOAM SYSTEM
Husky 12 Single Agent Foam System

SAFETY
Side Roll and Frontal Impact Protection

NOTE
DIMENSIONS SHOWN ARE APPROXIMATE
AND ARE SUBJECT TO MINOR DEVIATIONS
AS MAY OCCUR OR BE NECESSARY IN
CONSTRUCTION.
MINOR DETAILS NOT SHOWN.

1. ONE 1.50 OUTLET WITH 2.00 PIPING AND SWIVEL LOCATED IN CENTER BUMPER TRAY
2. 30A SHORELINE RECEPTACLE WITH KUSSMAUL SUPER AUTO-EJECT IN THE DRIVER SIDE STEPWELL
3. AIR INLET WITH DISCONNECT COUPLING IN THE DRIVER SIDE STEPWELL
4. BATTERY CHARGER LOCATED PER ORDER
5. BATTERY CHARGE INDICATOR LOCATED ON DRIVER SEAT RISER
6. EIGHT ADJUSTABLE SHELVES LOCATED PER ORDER
7. FOUR FLOOR MOUNTED SLIDE-OUT TRAY LOCATED PER ORDER
8. KUSSMAUL AIR COMPRESSOR LOCATED BEHIND DRIVER'S SEAT
9. CTECH 3-DRAWER ASSEMBLY LOCATED PER ORDER
10. THREE RECEPTACLES LOCATED PER ORDER

11. FOUR VERTICAL PARTITIONS LOCATED PER ORDER
12. WHELEN HOWLER AUXILIARY SIREN SPEAKER SYSTEM LOCATED PER ORDER
13. WHEEL CHOCKS AND MOUNTING PROVIDED BY CUSTOMER
14. WEBBING RETENTION STRAPS LOCATED PER ORDER

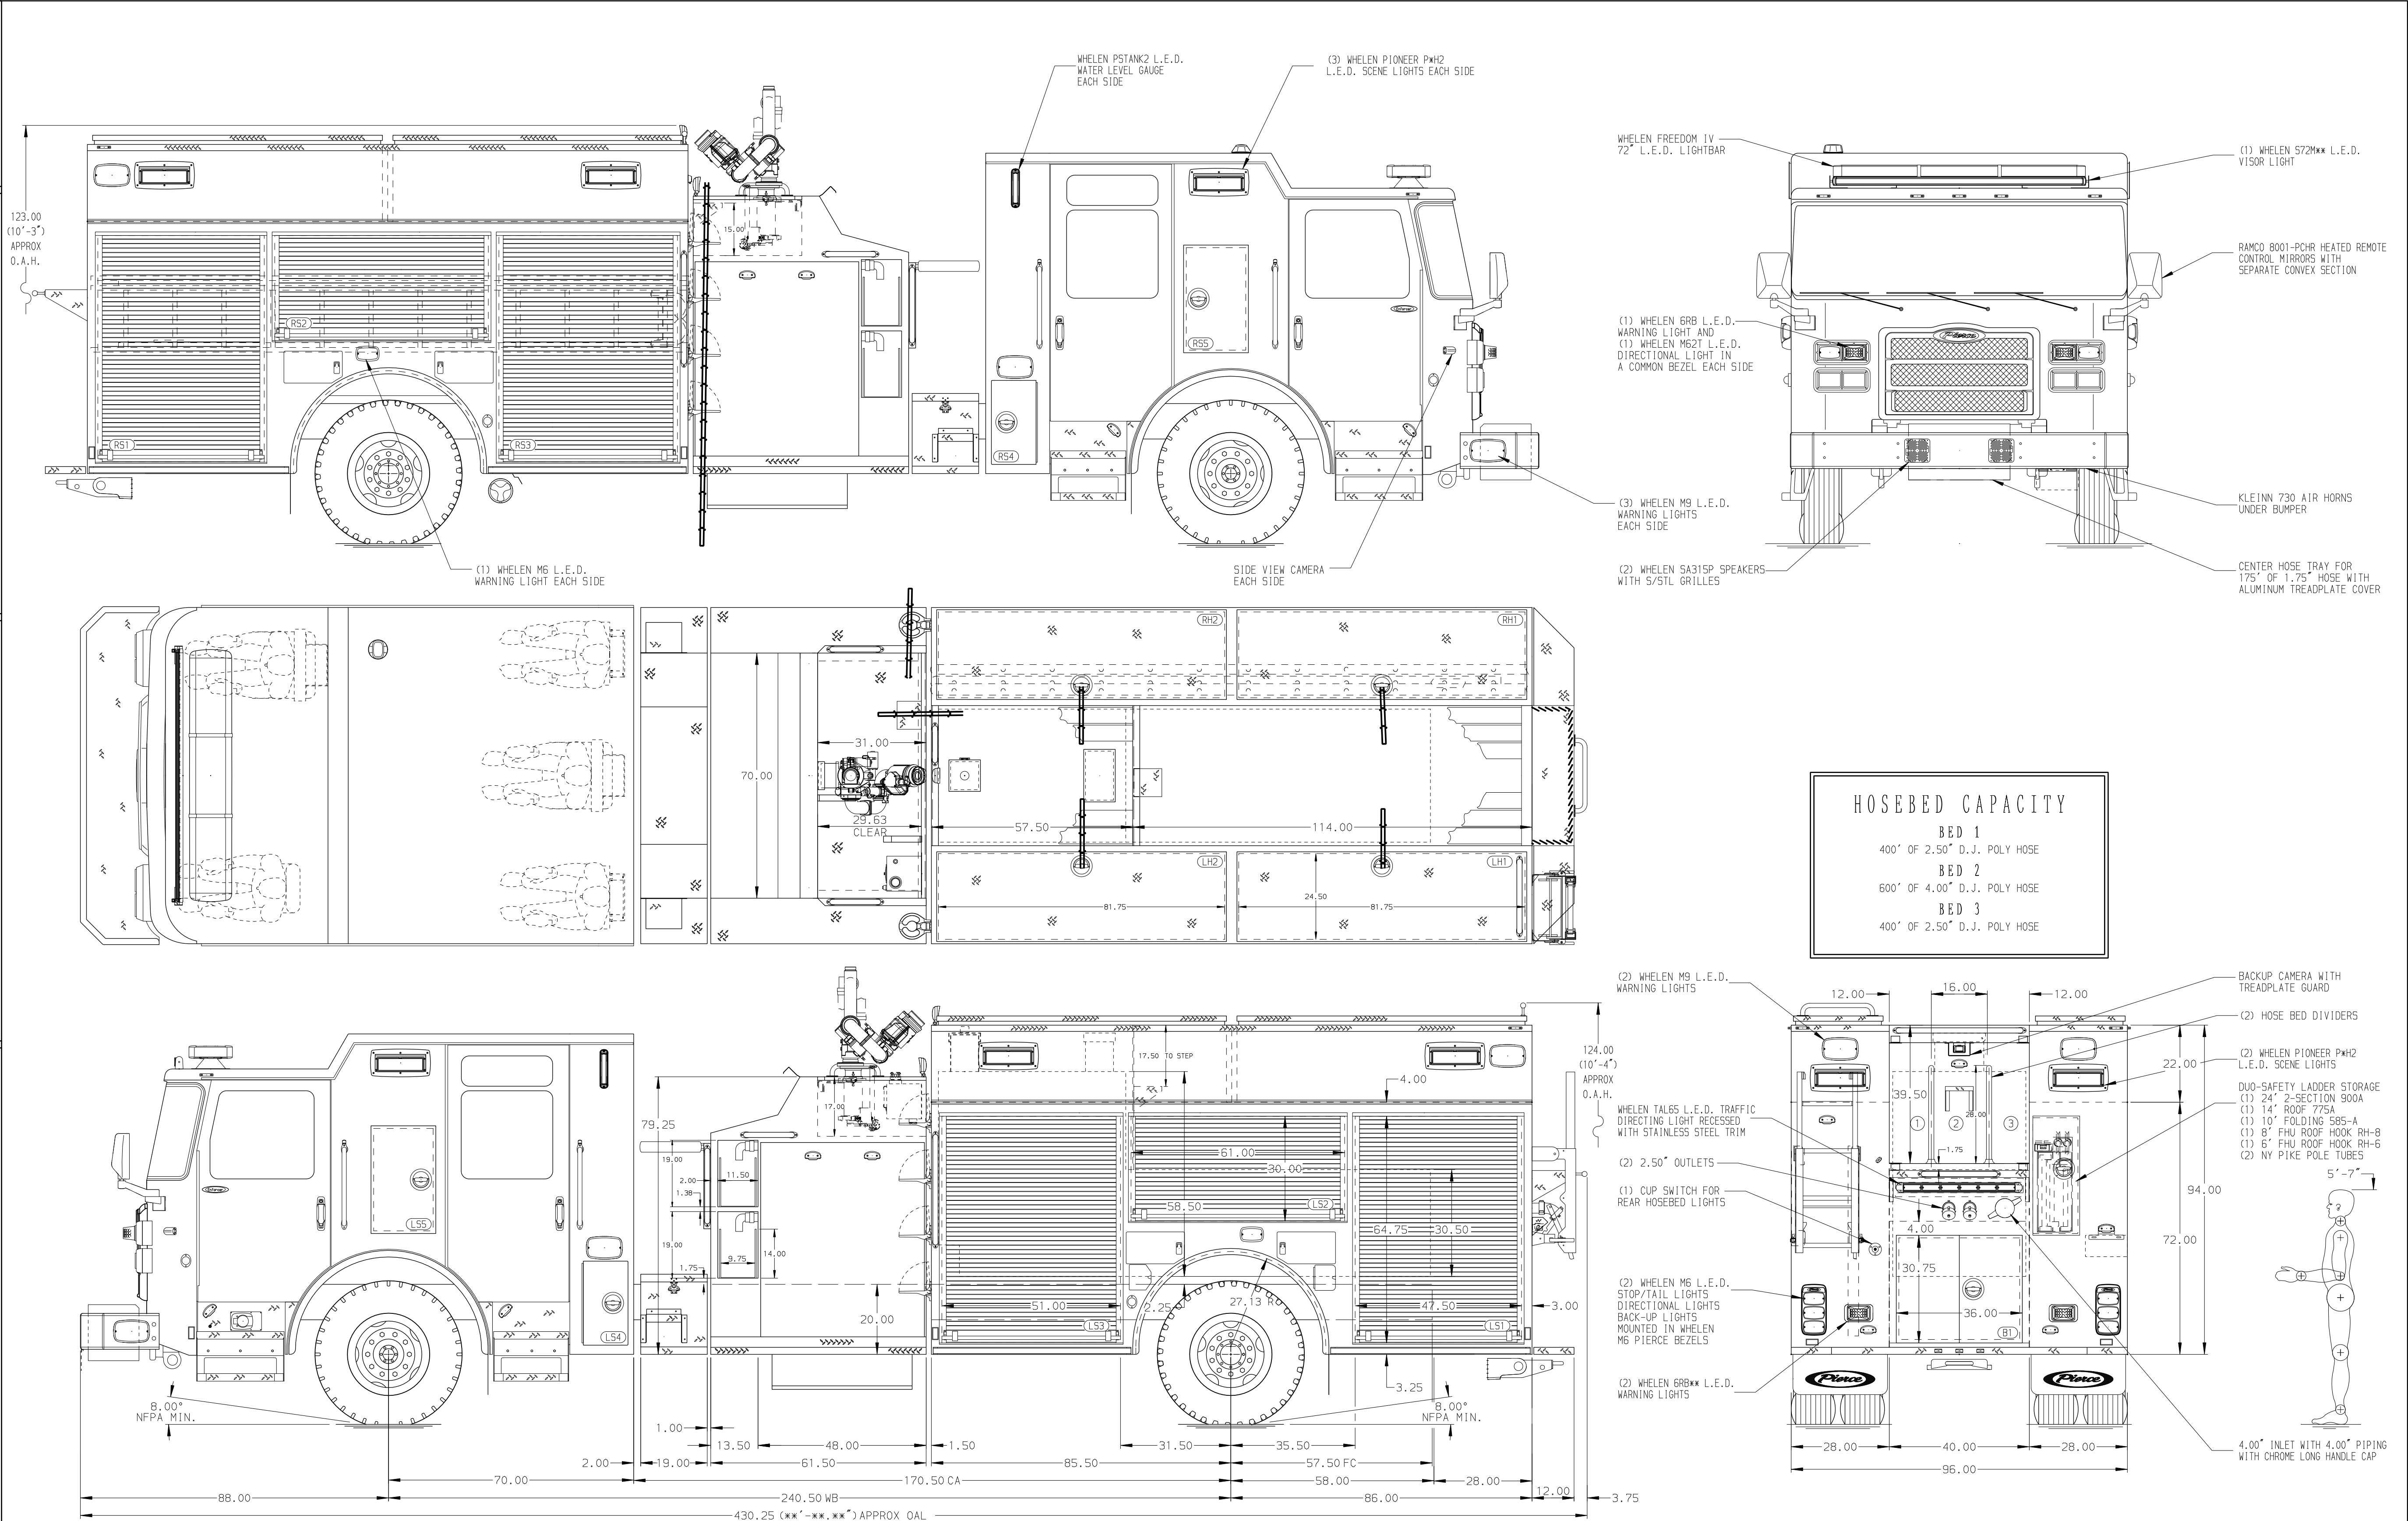

MANUFACTURING INC.

JOB NO.	41079
SCALE	1:24
DATE	
DRAWN BY	JJB
29MAY24	
CHECKED BY	MMF
29MAY24	
SHEET SIZE	D
SHEET NO.	1 OF 1

TITLE Pierce Pumper Approval Drawing

FOR Ajax Fire & Emergency Services

DWG NO. 41079AD

REV	DATE	BY	CH	ENFORCER
06MAR25	JJB	JLL		CHASSIS DATA
03MAR25	KLE	JKR		MAKE
27SEP24	JJB	JLL		PIERCE
31JUL24	JJB	JLL		MODEL